



Cross Section A – A'

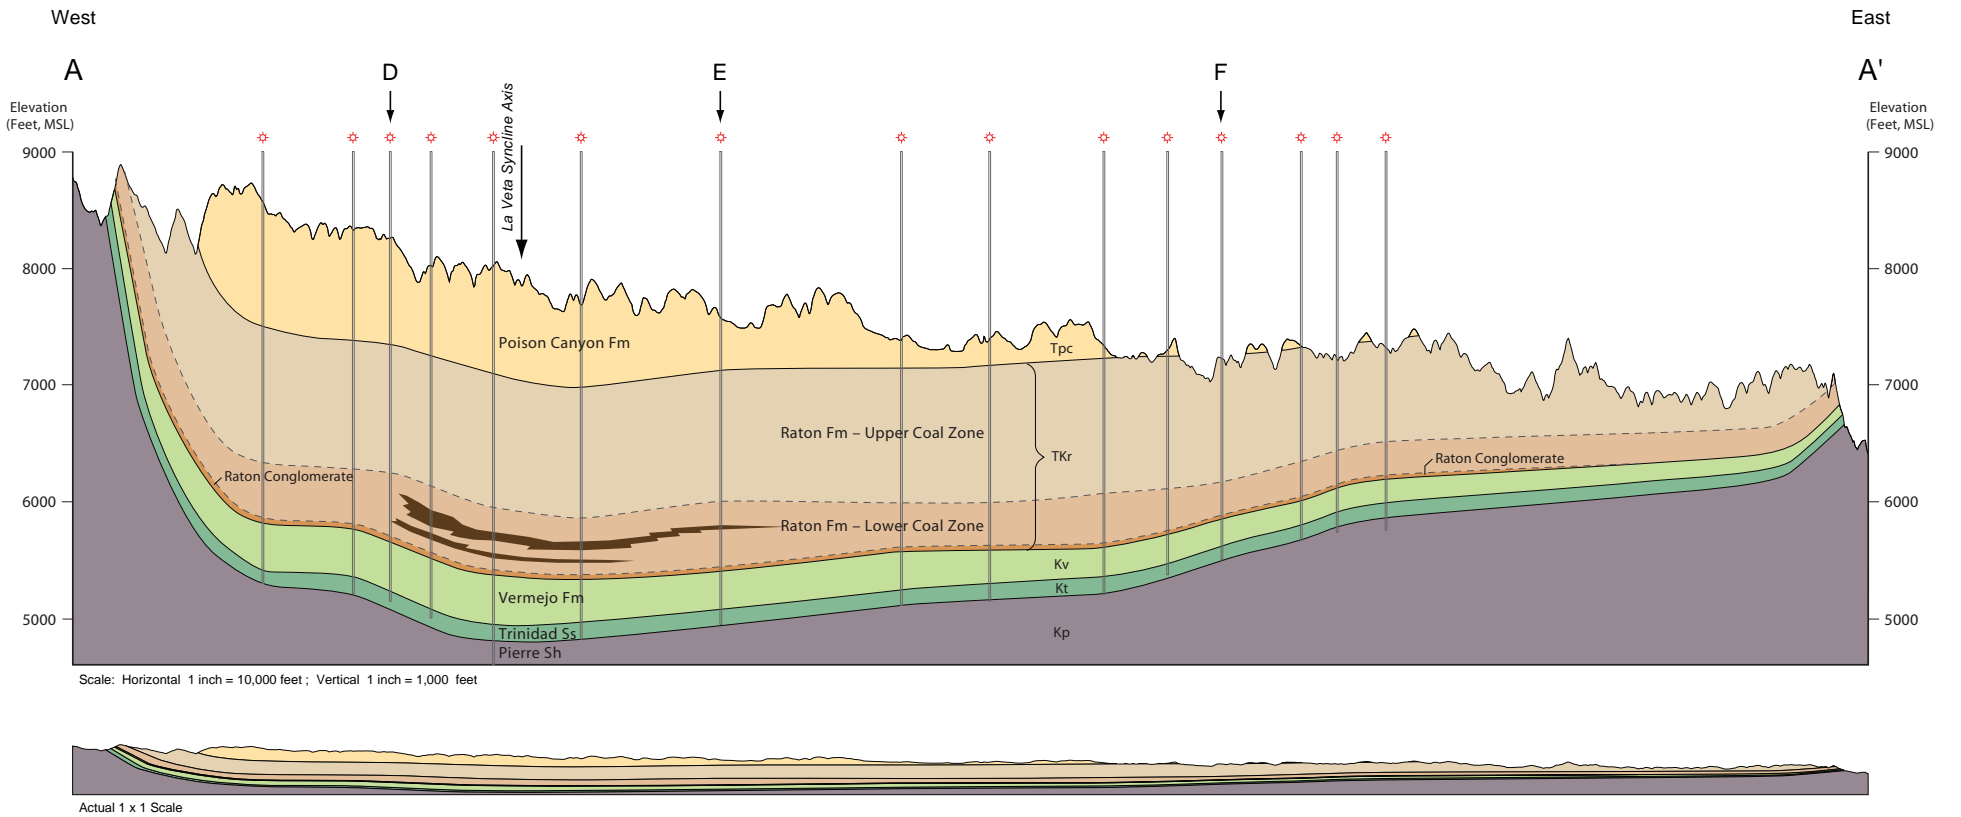

Cross Section B – B'

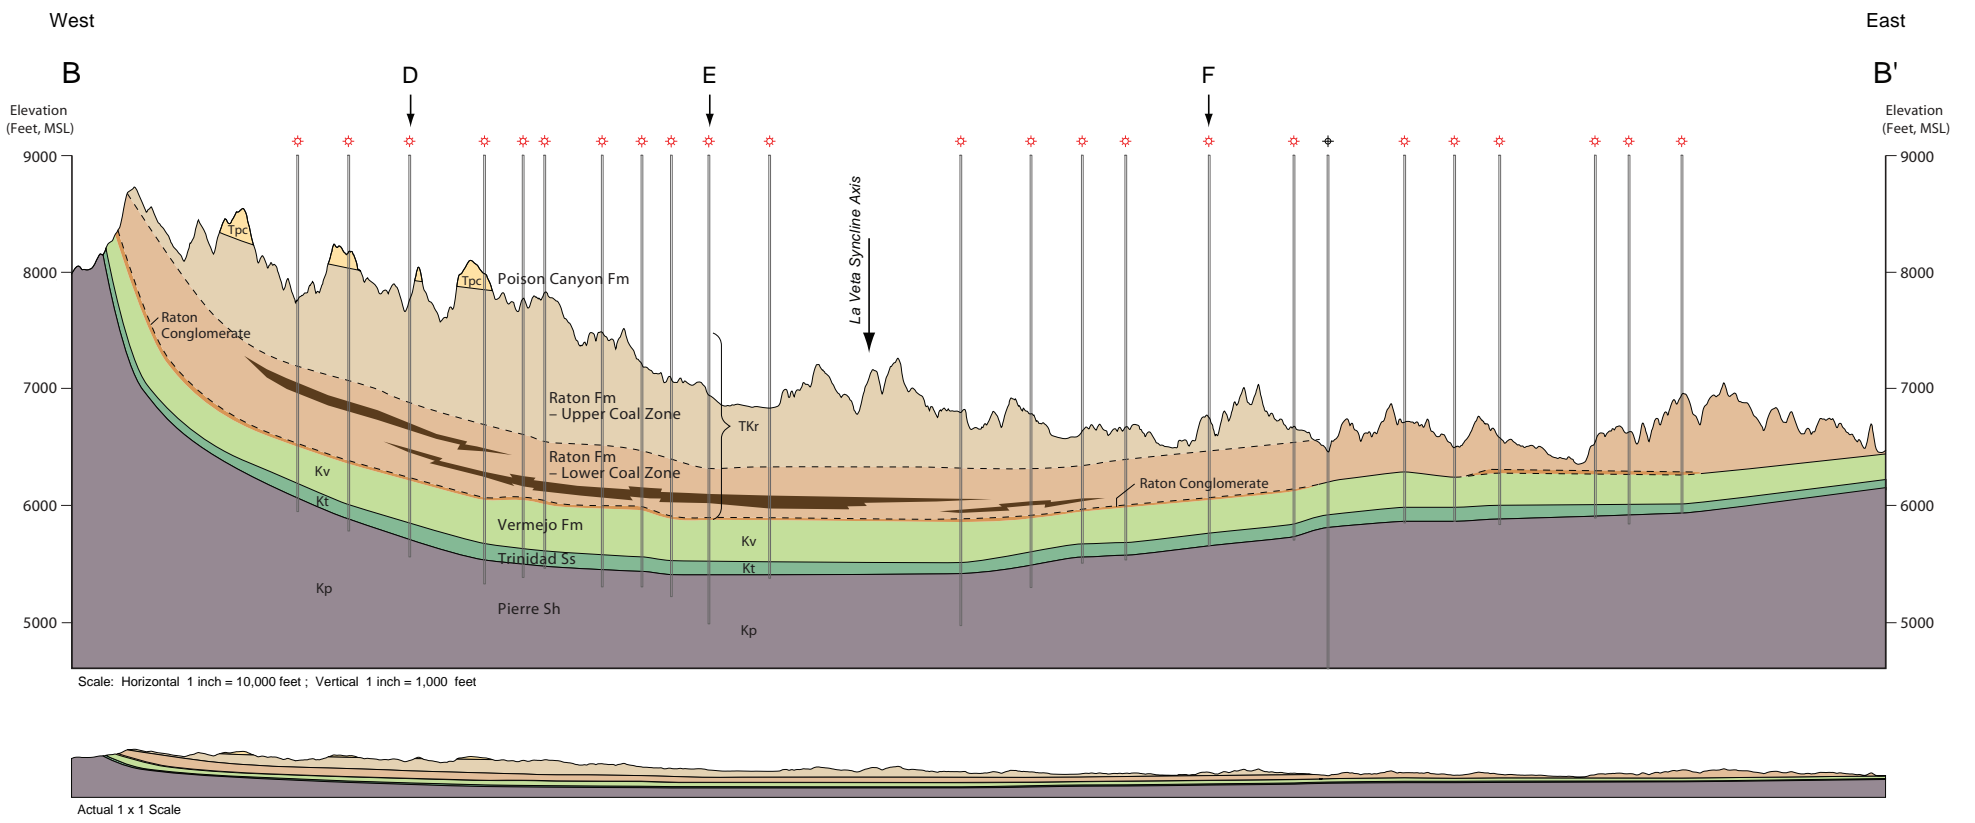

Cross Section C – C'

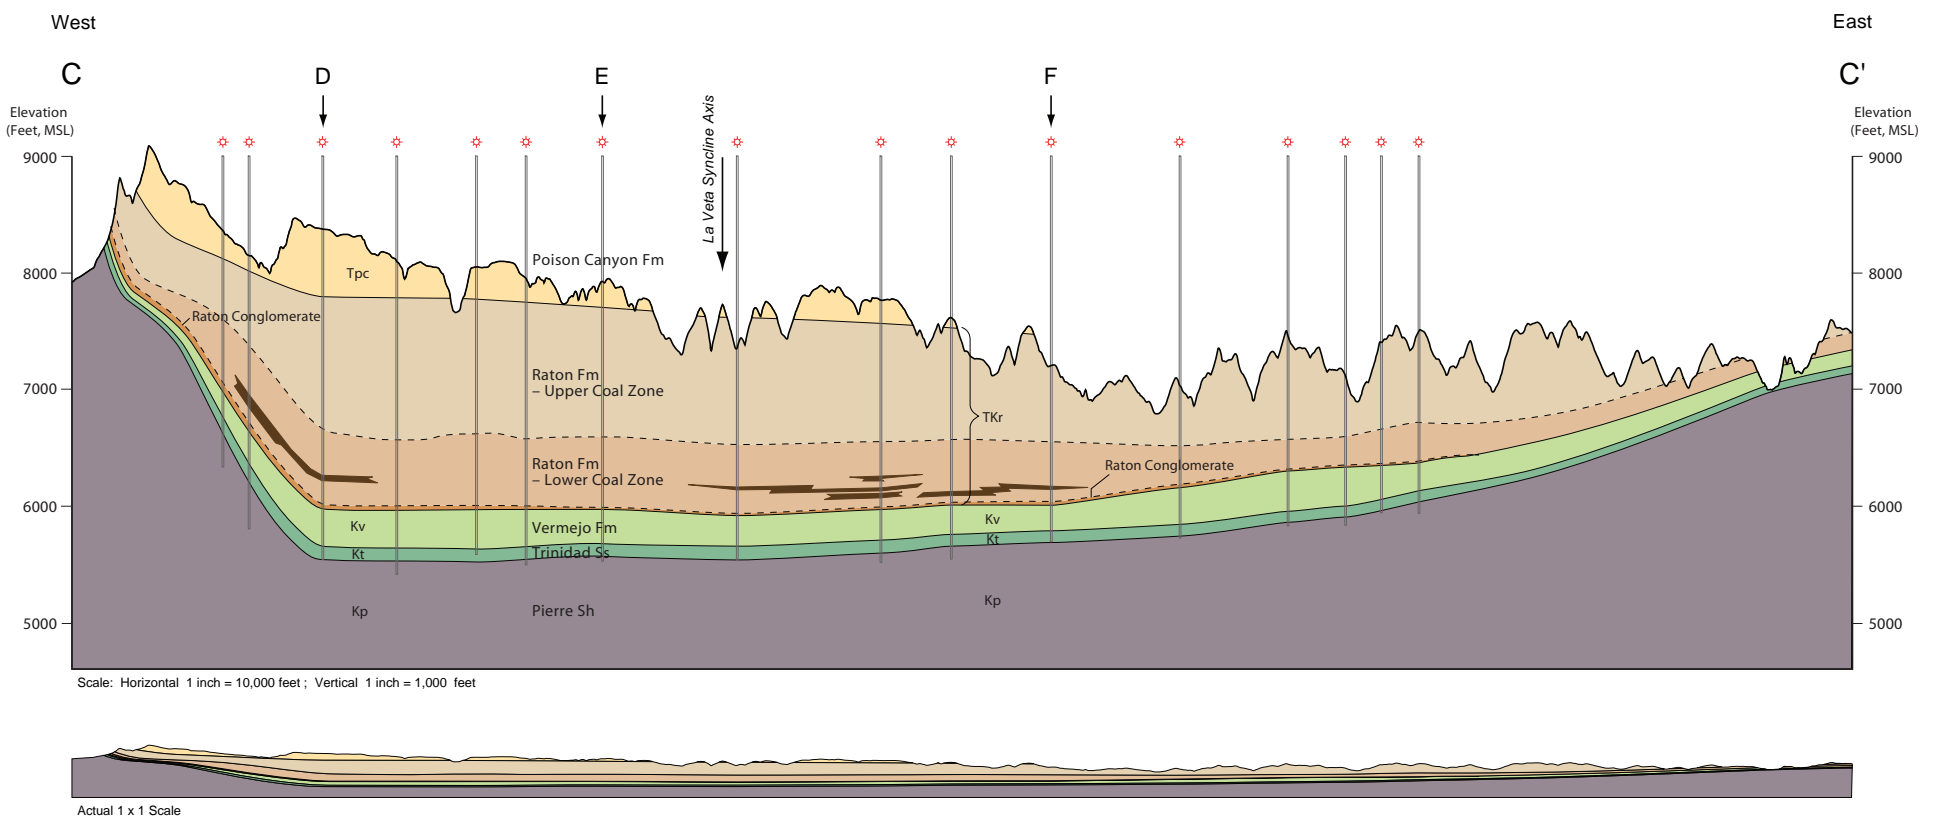


Plate 2

East-West Structural Cross Sections A, B, and C

